


Copyright © 2020 of AFRY.
May not without permission be downloaded
or replicated by any means.

Copyright © 2020 of AFRY.
Får ej utan tillstånd laddas ned eller efterbildas.

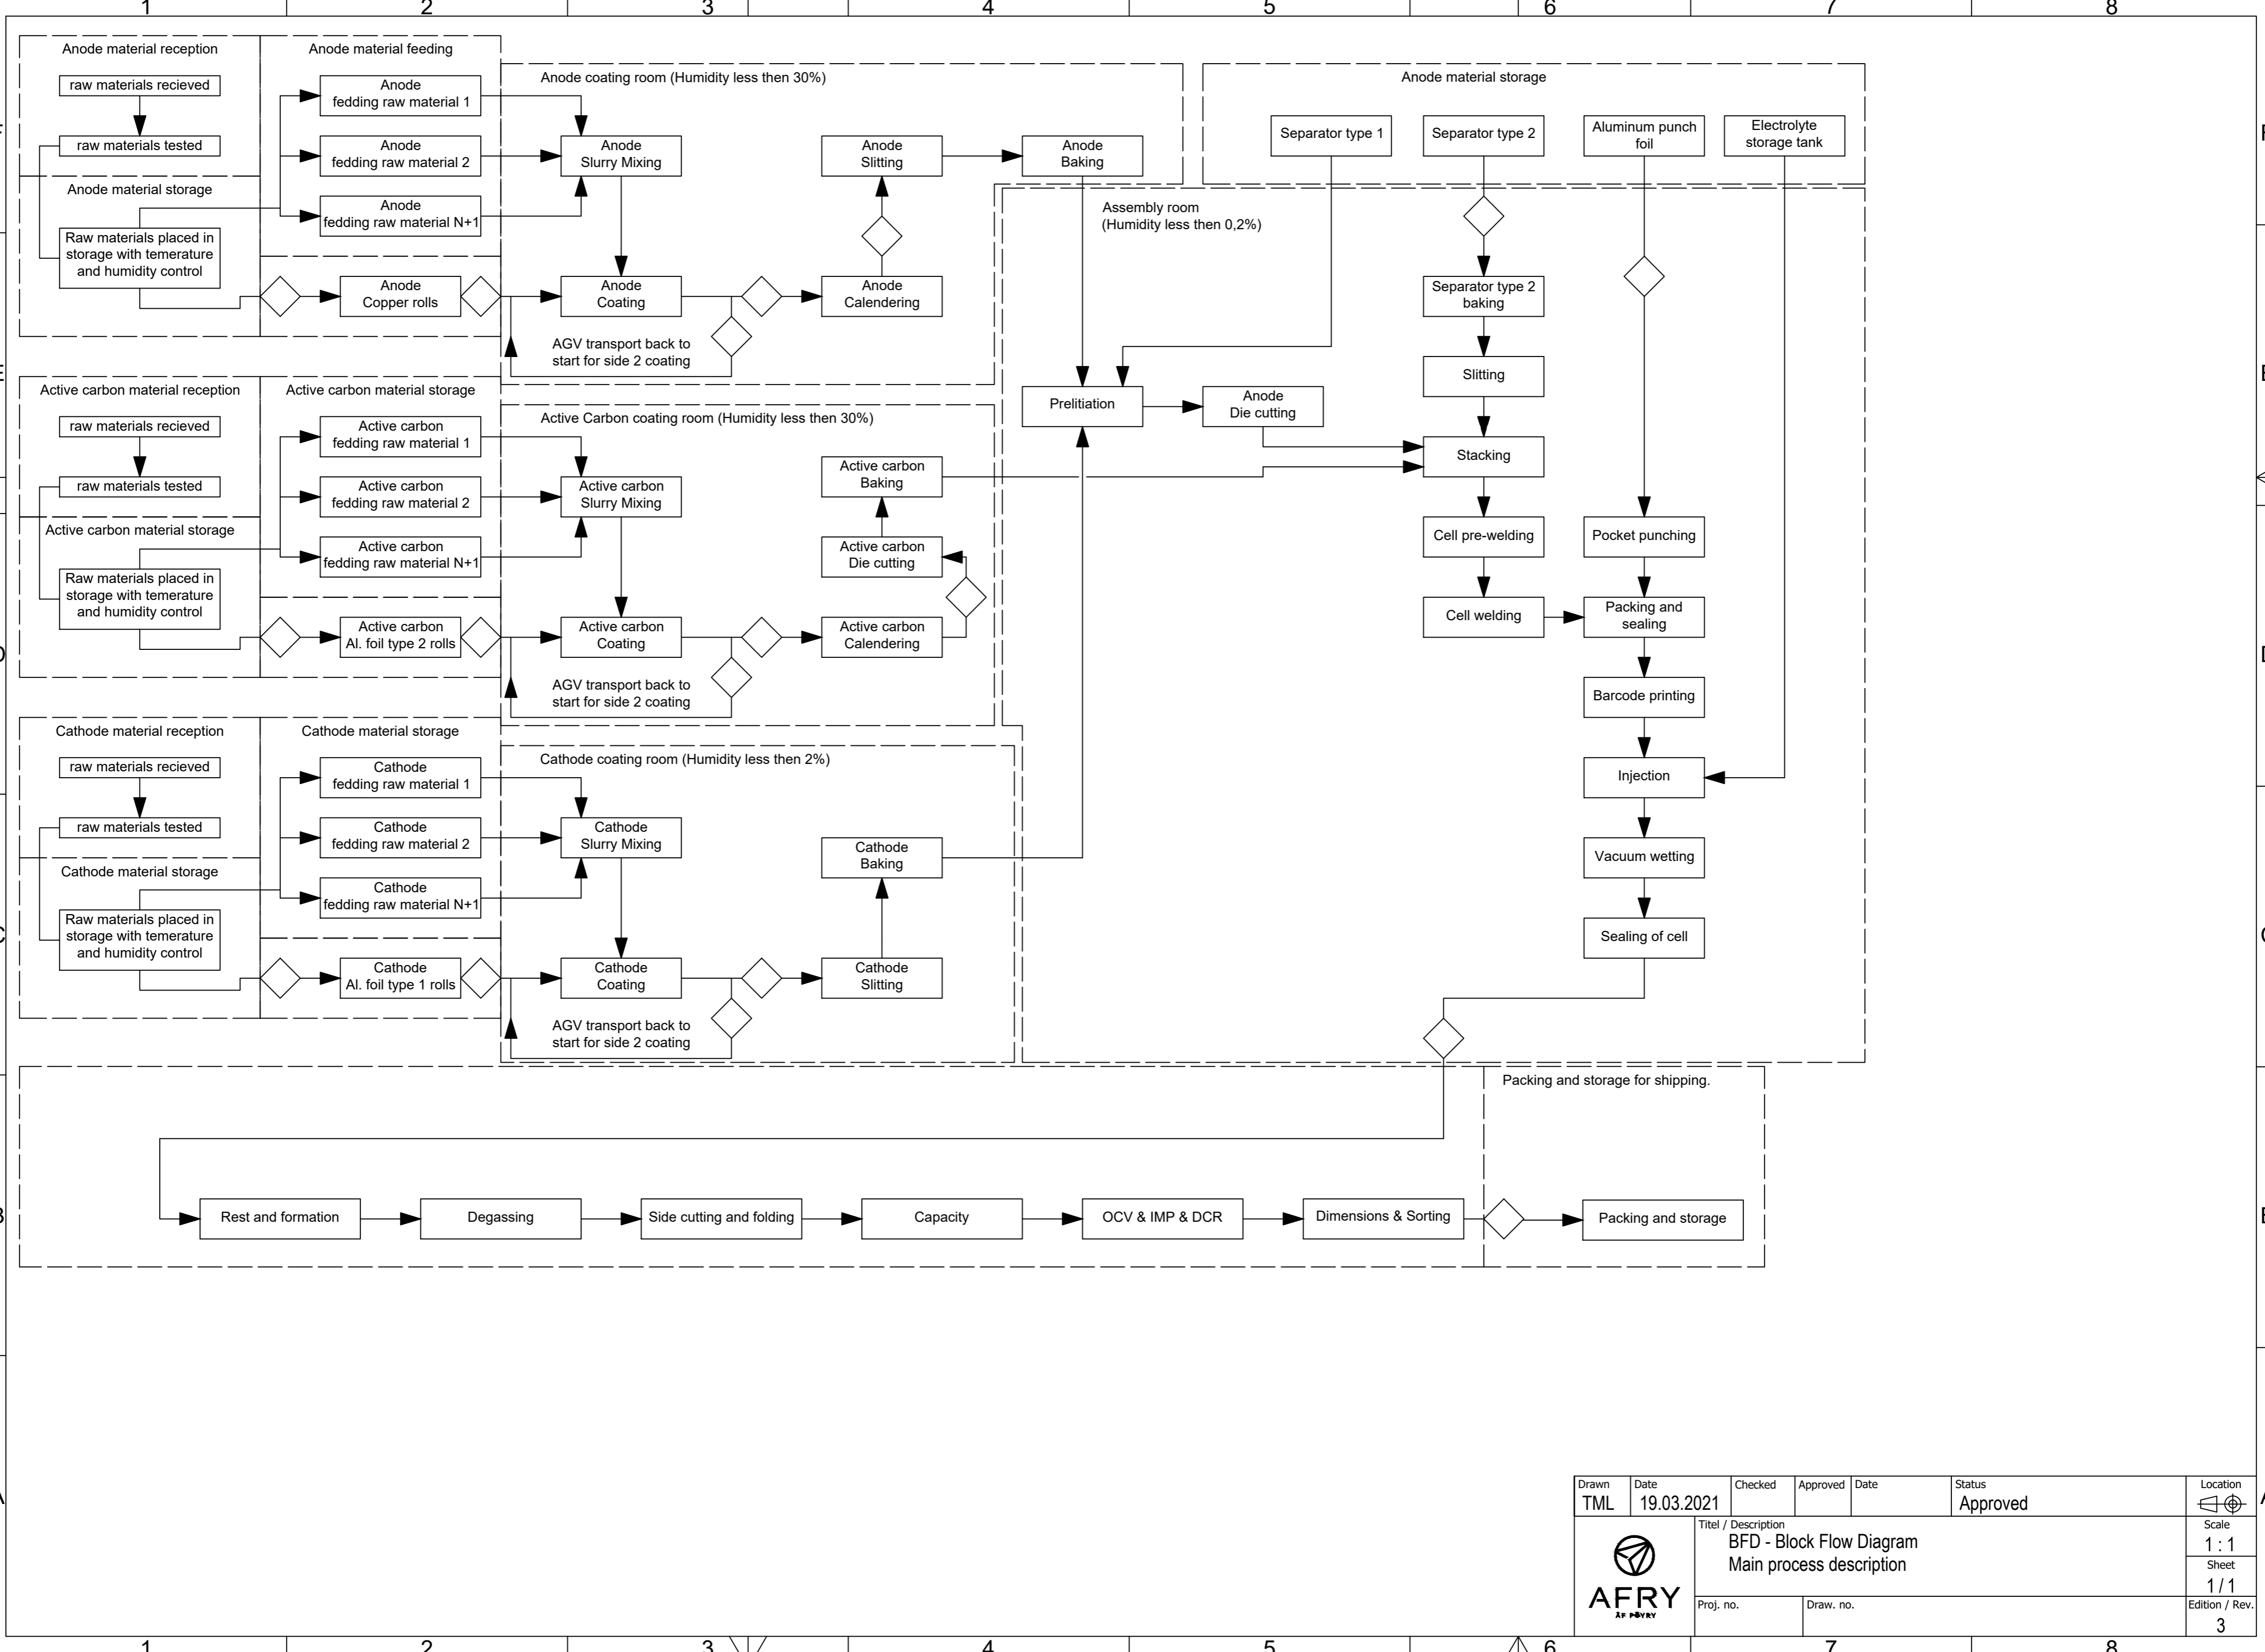

Drawn TML	Date 19.03.2021	Checked	Approved	Date	Status Approved	Location
		Titel / Description BFD - Block Flow Diagram Main process description				Scale 1 : 1
		Proj. no.	Draw. no.	Edition / Rev. 3		