


# Lokalt renseanlegg prosjekt 2000-30018

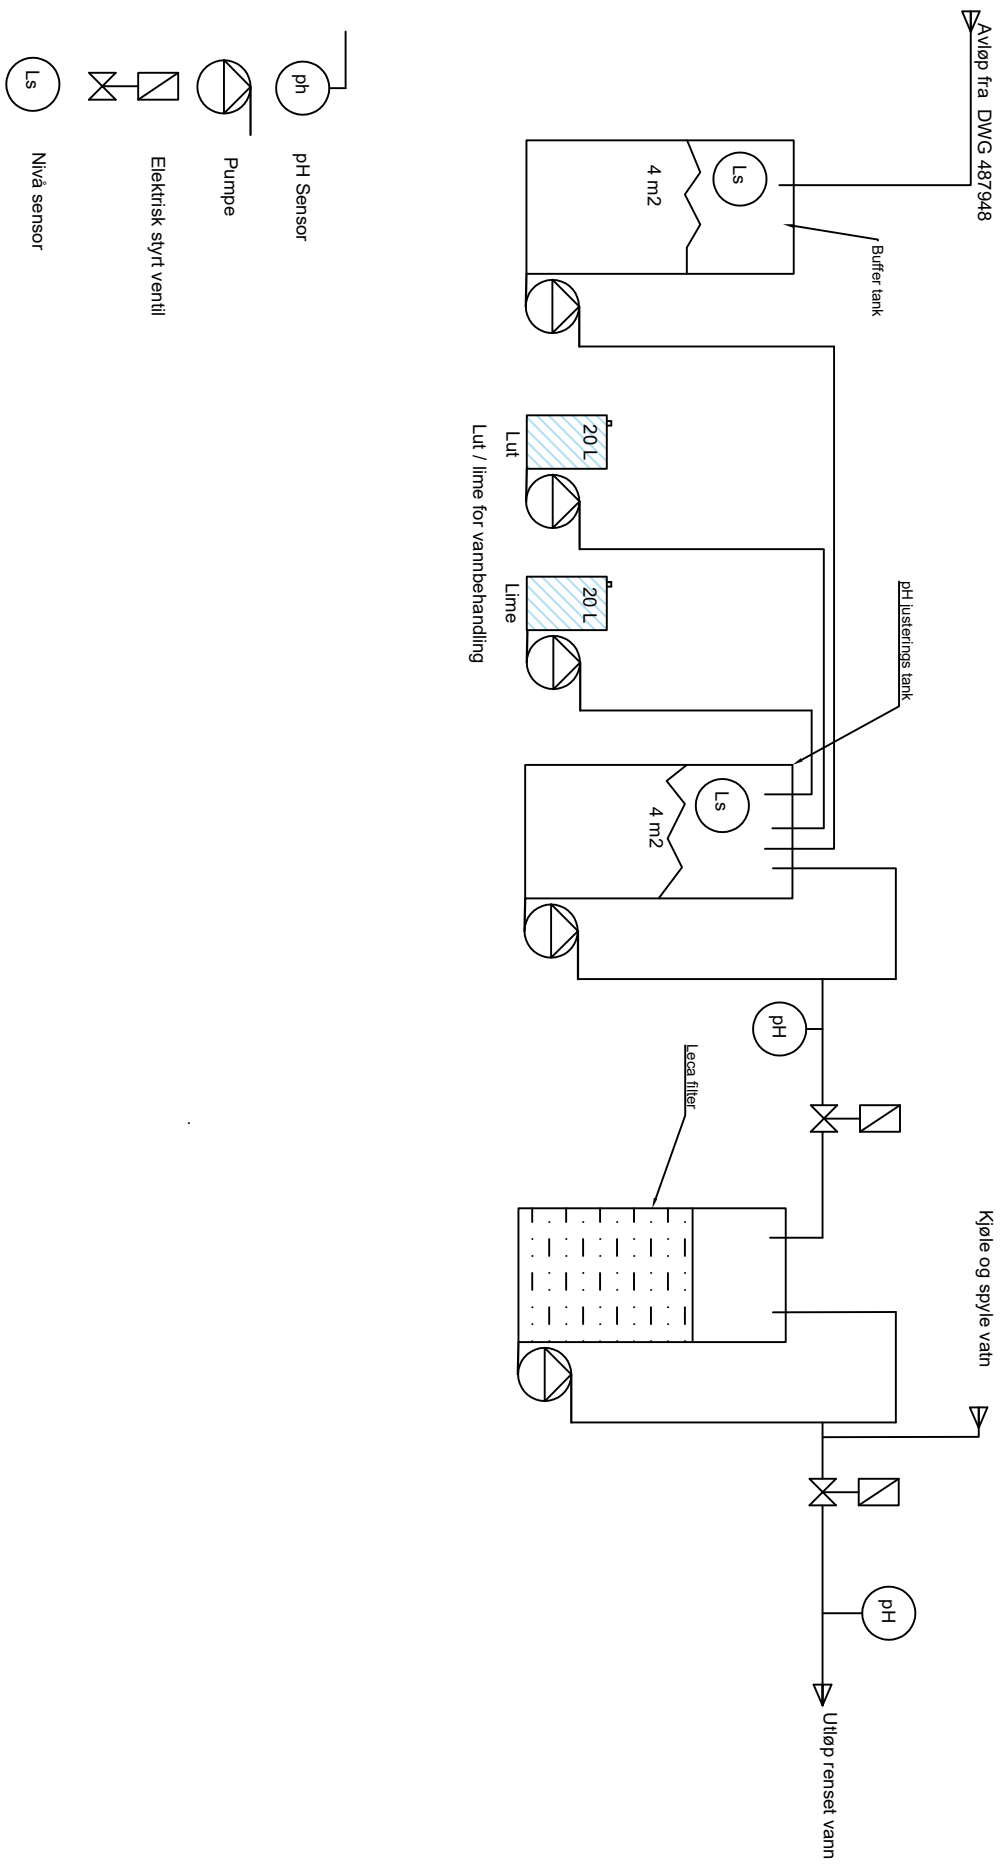

Item	Quantity	Unit/Name, description, article, dimension etc.	Article No./Reference
Designed by			
Checked by			
Approved by			
Drawn by			
Scale			
Project No.	2000-30018		
Revision	1		
Author			
Editor			
Checked			
Approved			
Project Name	Drain Treatment		
