


Plan View - GA (1/800)

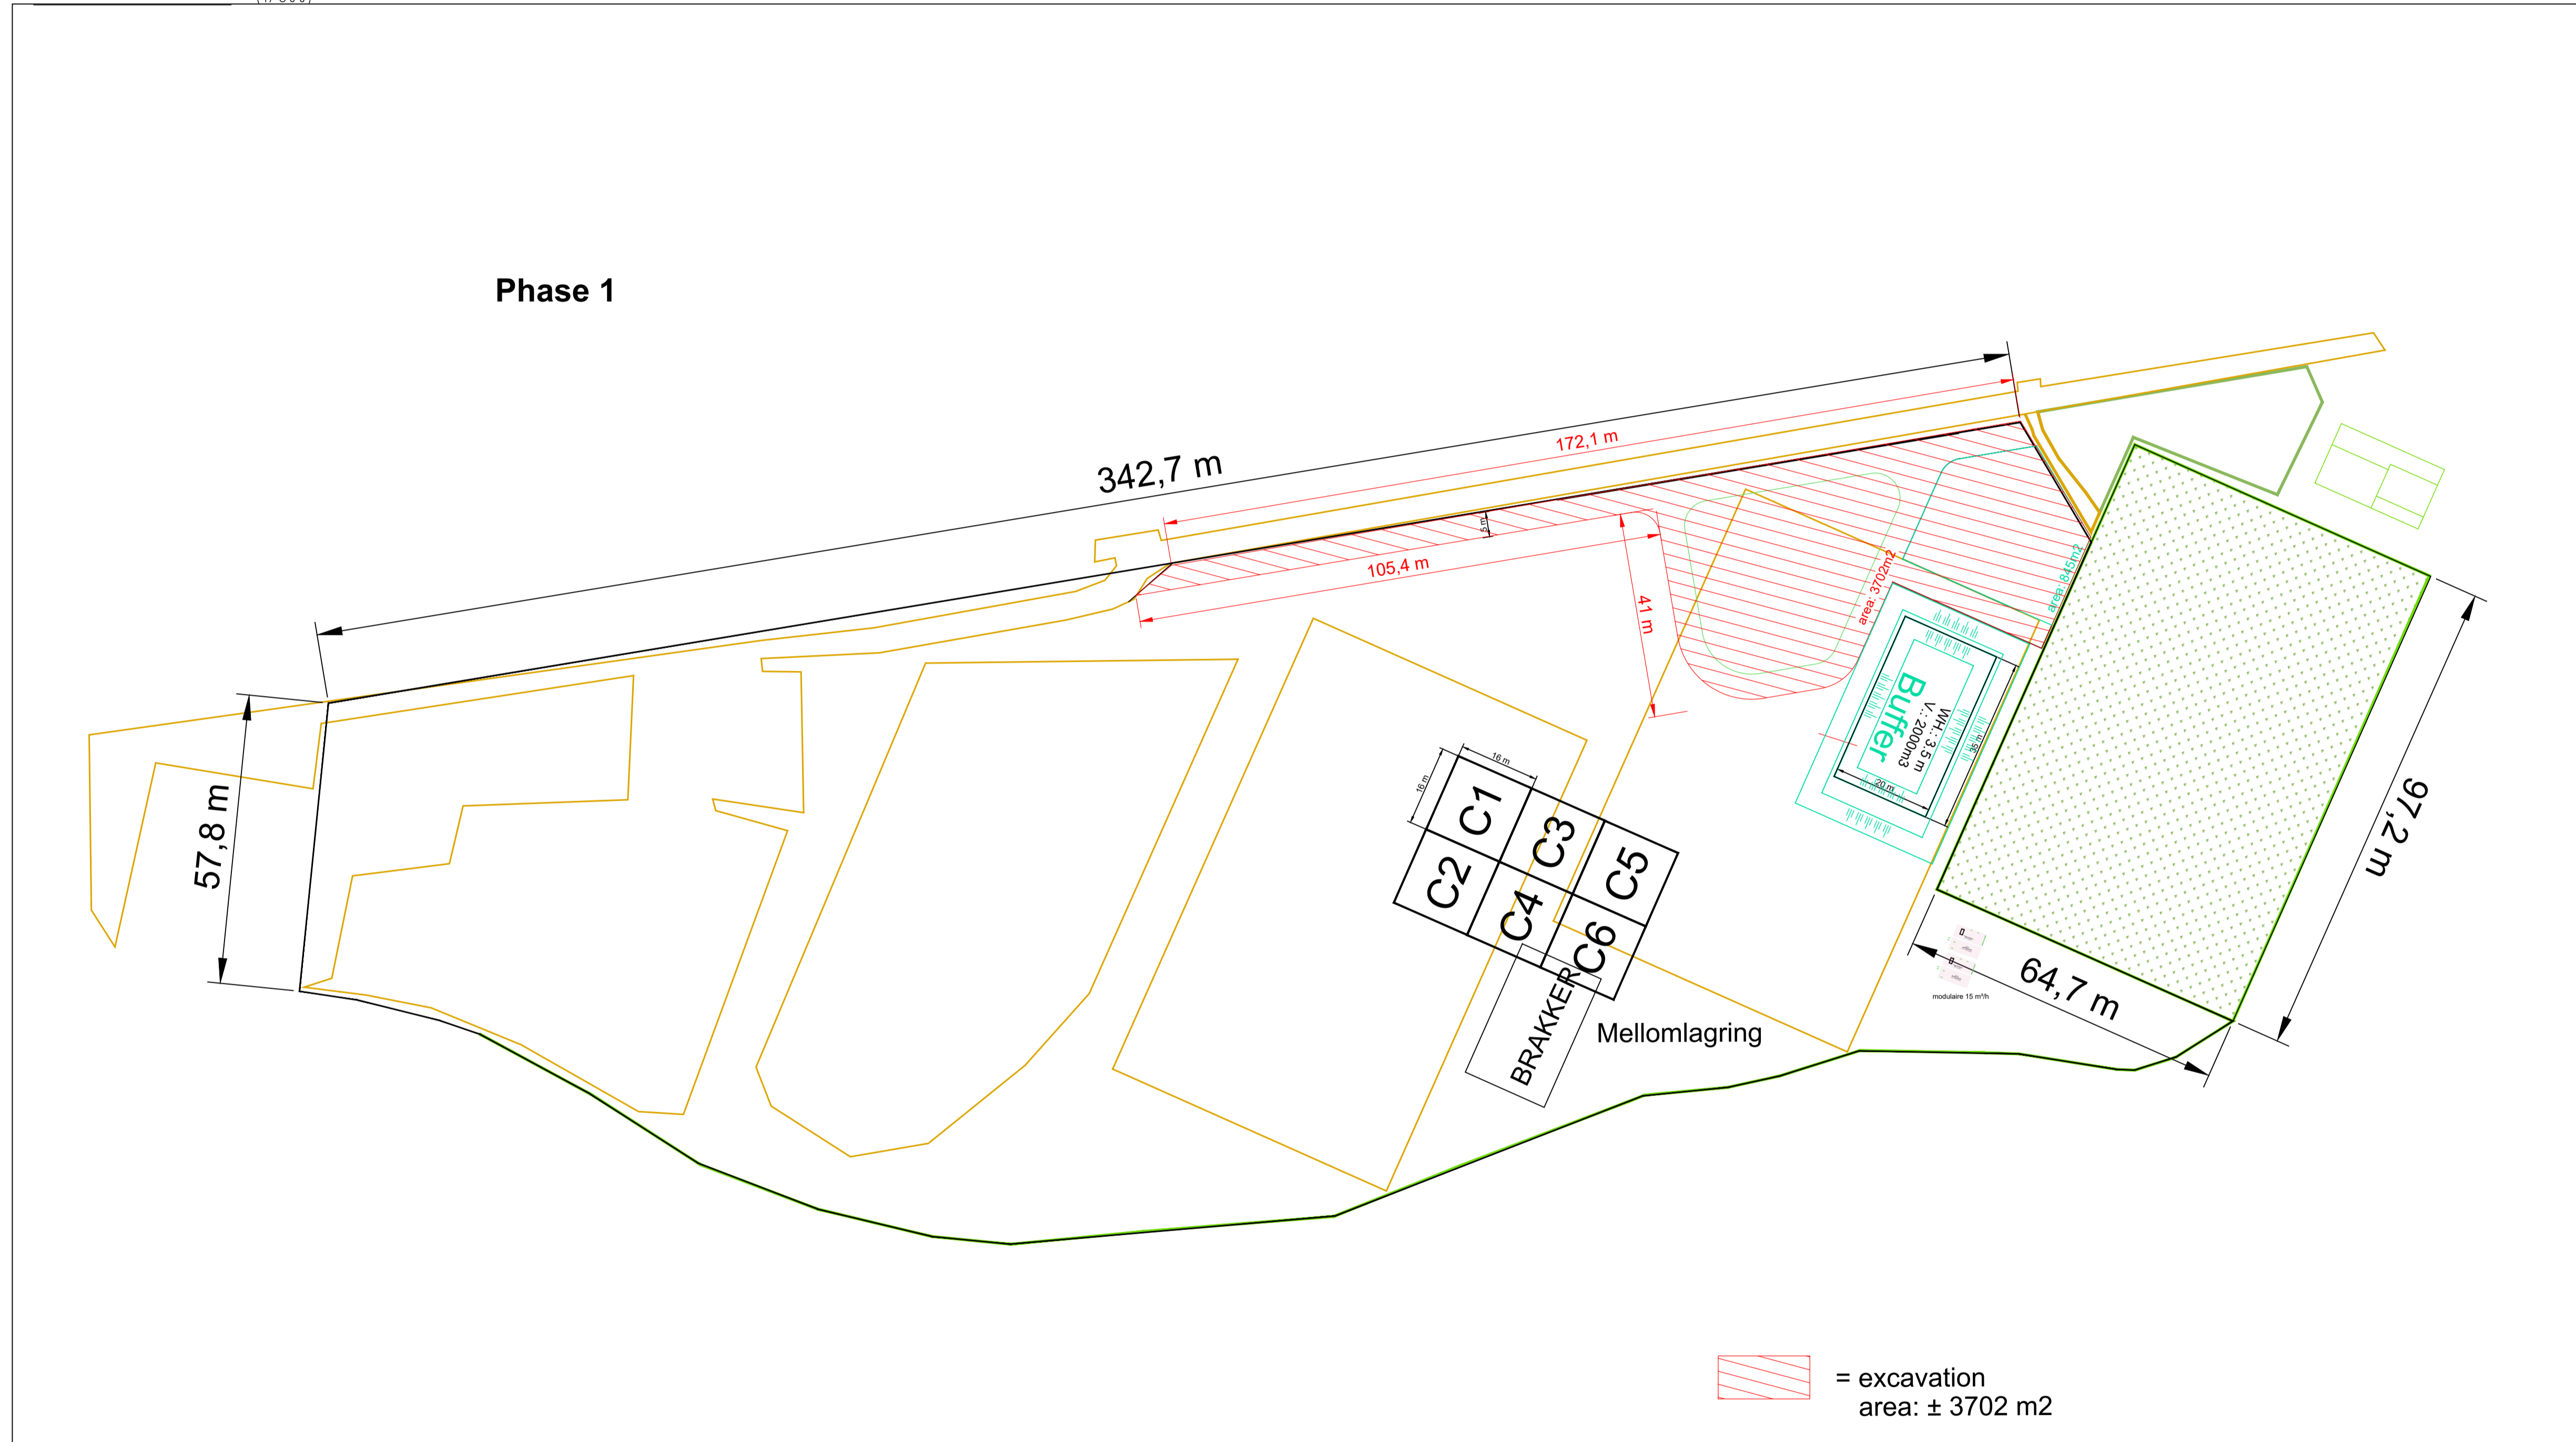


Do not scale this drawing

Rev	Date	Description	Chkd	Aprd

<p>DEC nv Haven 1025 - Scheldedijk 30 B 2070 Zwijndrecht, Belgium Tel.: +32 3 253 30 11 Fax.: +32 3 250 52 53 Member of the DEME-Group</p>	
Client	SLETTEBAKKEN
Project	Slettebakken Norway
Title	General Arrangement Phase 1
Drawing No.	TD-DEC-EG-DWG-00074-001
Revision	1.0
Scale	Date 16/11/2021
Drawn JAVN	Checked Approved
Copyright reserved	

Plan View - GA (1/800)

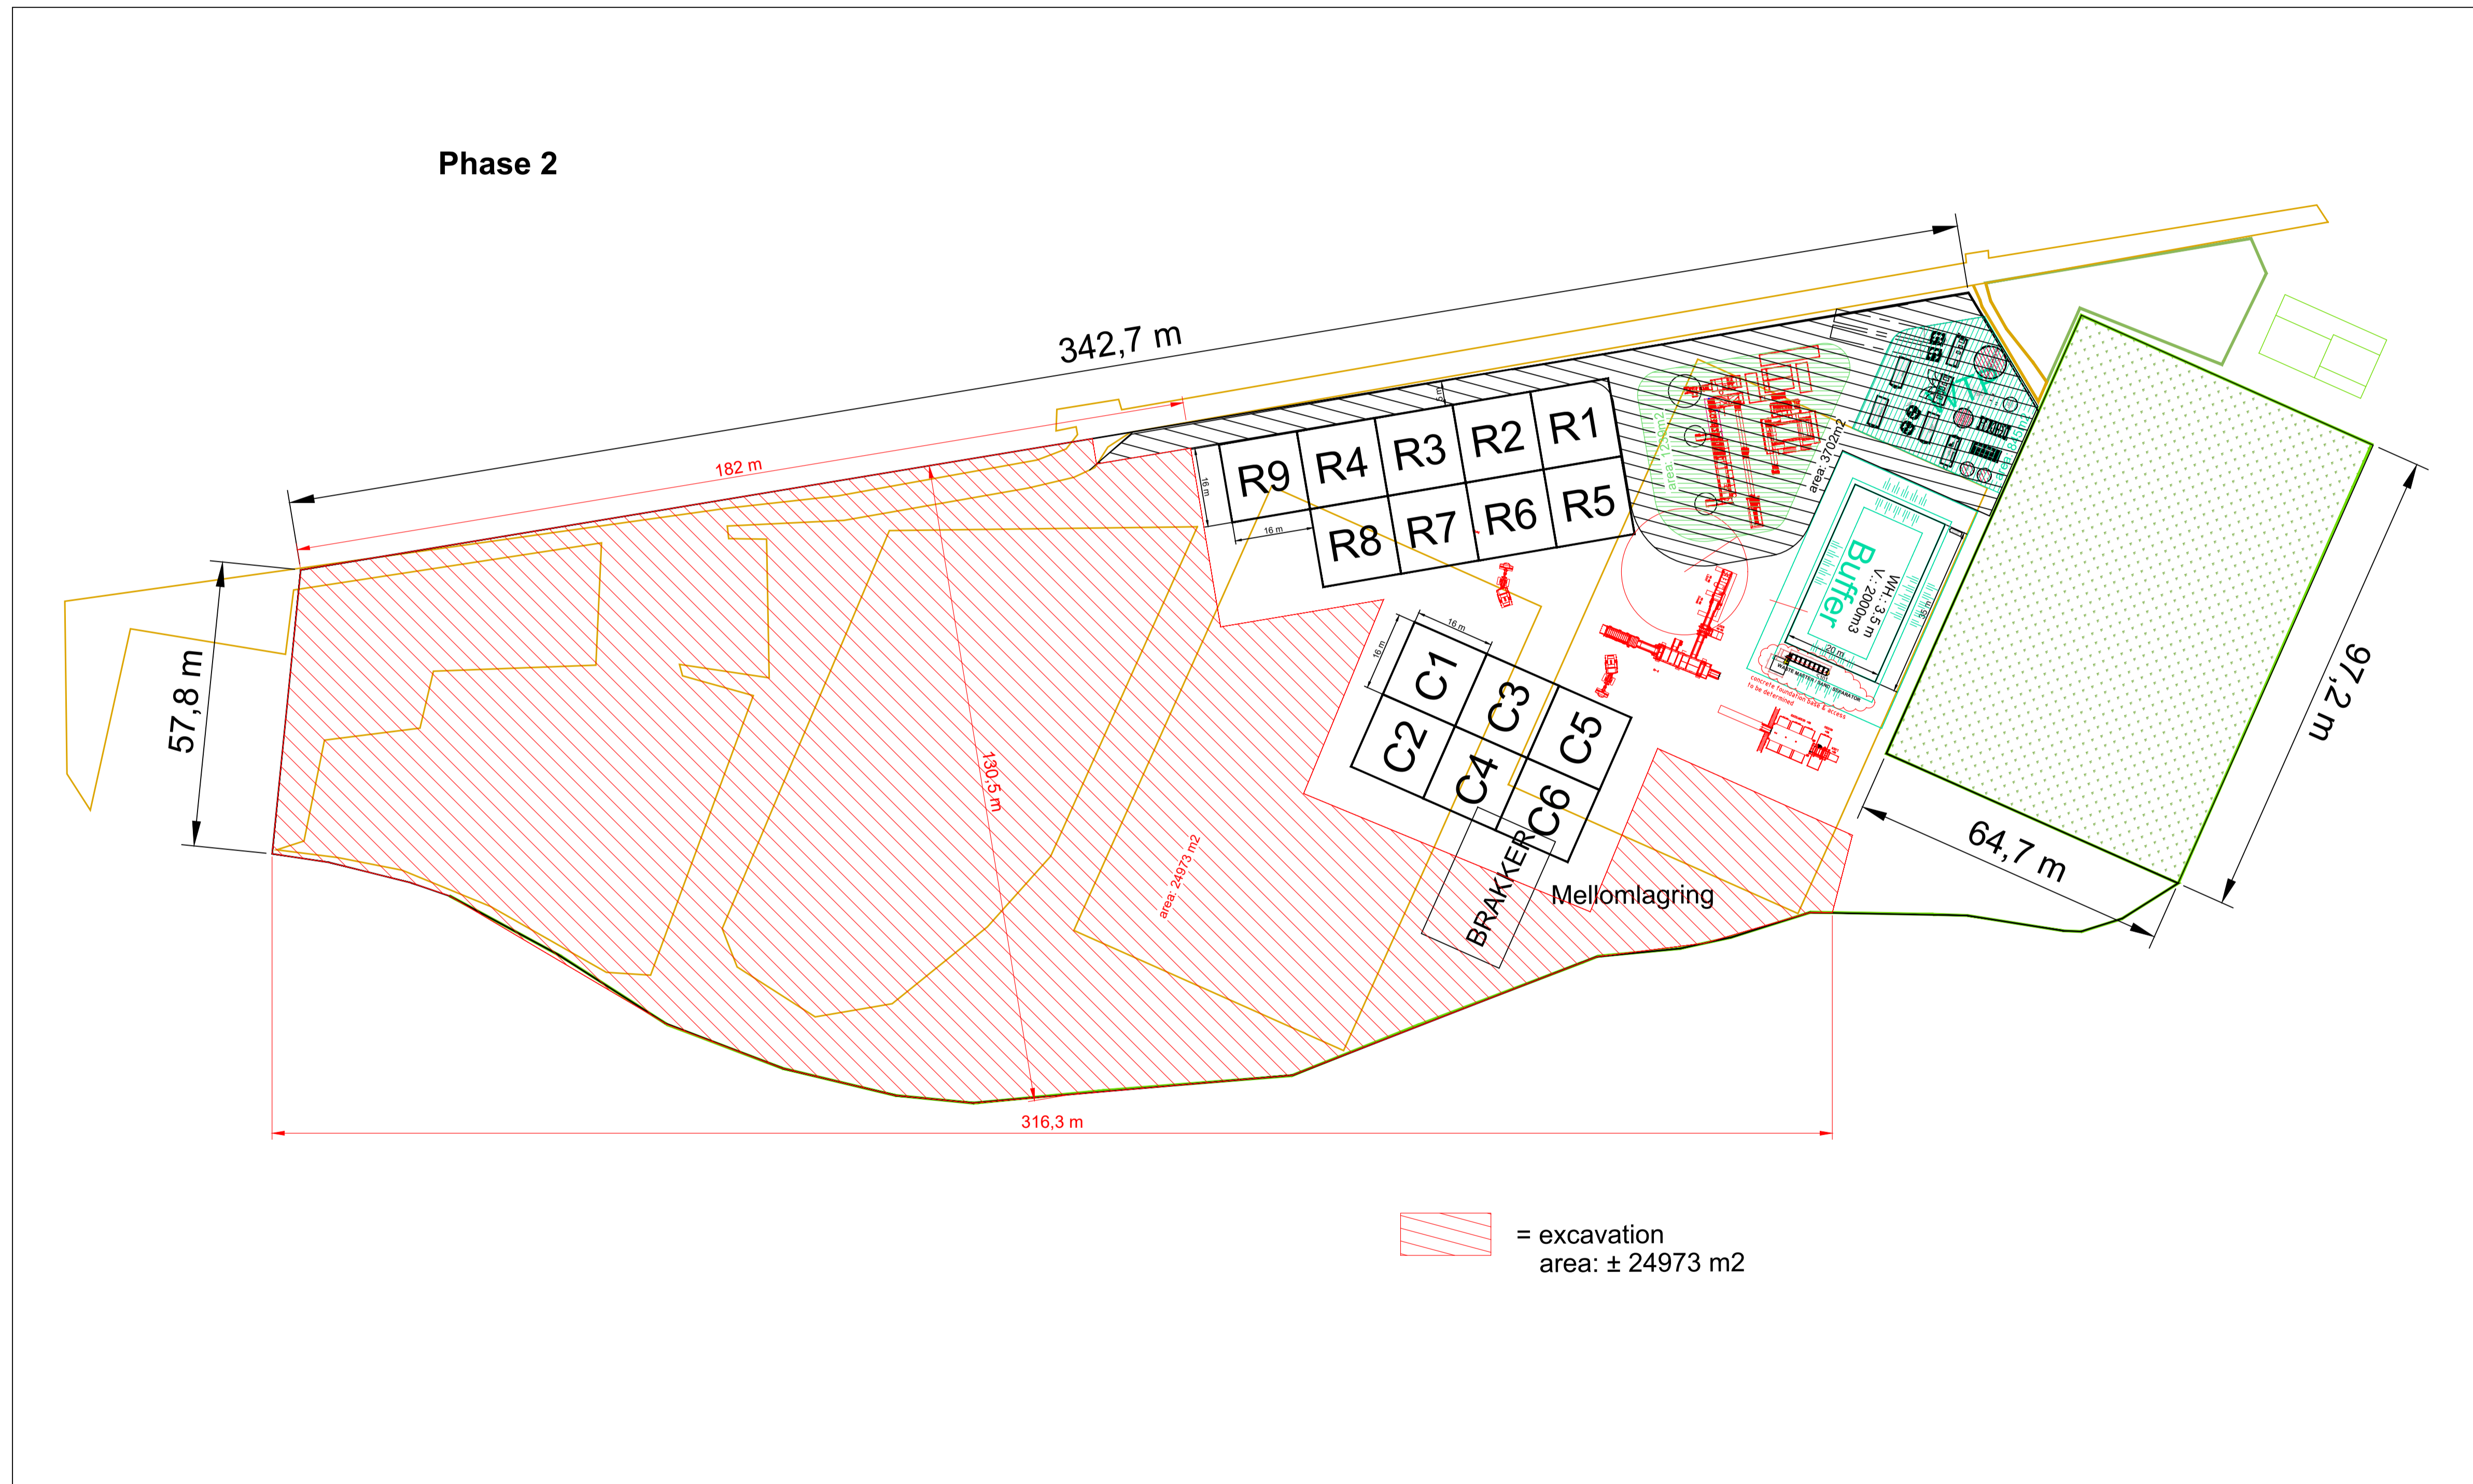


Do not scale this drawing

Rev	Date	Description	Chkd	Aprd

<p>DEC nv Haven 1025 - Scheldedijk 30 B 2070 Zwijndrecht, Belgium Tel.: +32 3 253 30 11 Fax.: +32 3 250 52 53 <small>Member of the DEME-Group</small></p>	Client	SLETTEBAKKEN
	Project	Slettebakken Norway
Title	General Arrangement Phase 2	
Drawing No.	TD-DEC-EG-DWG-00074-002	
Revision	1.0	
Scale		Date 16/11/2021
	Drawn JAVN	Checked Approved


Plan View - GA (1/800)

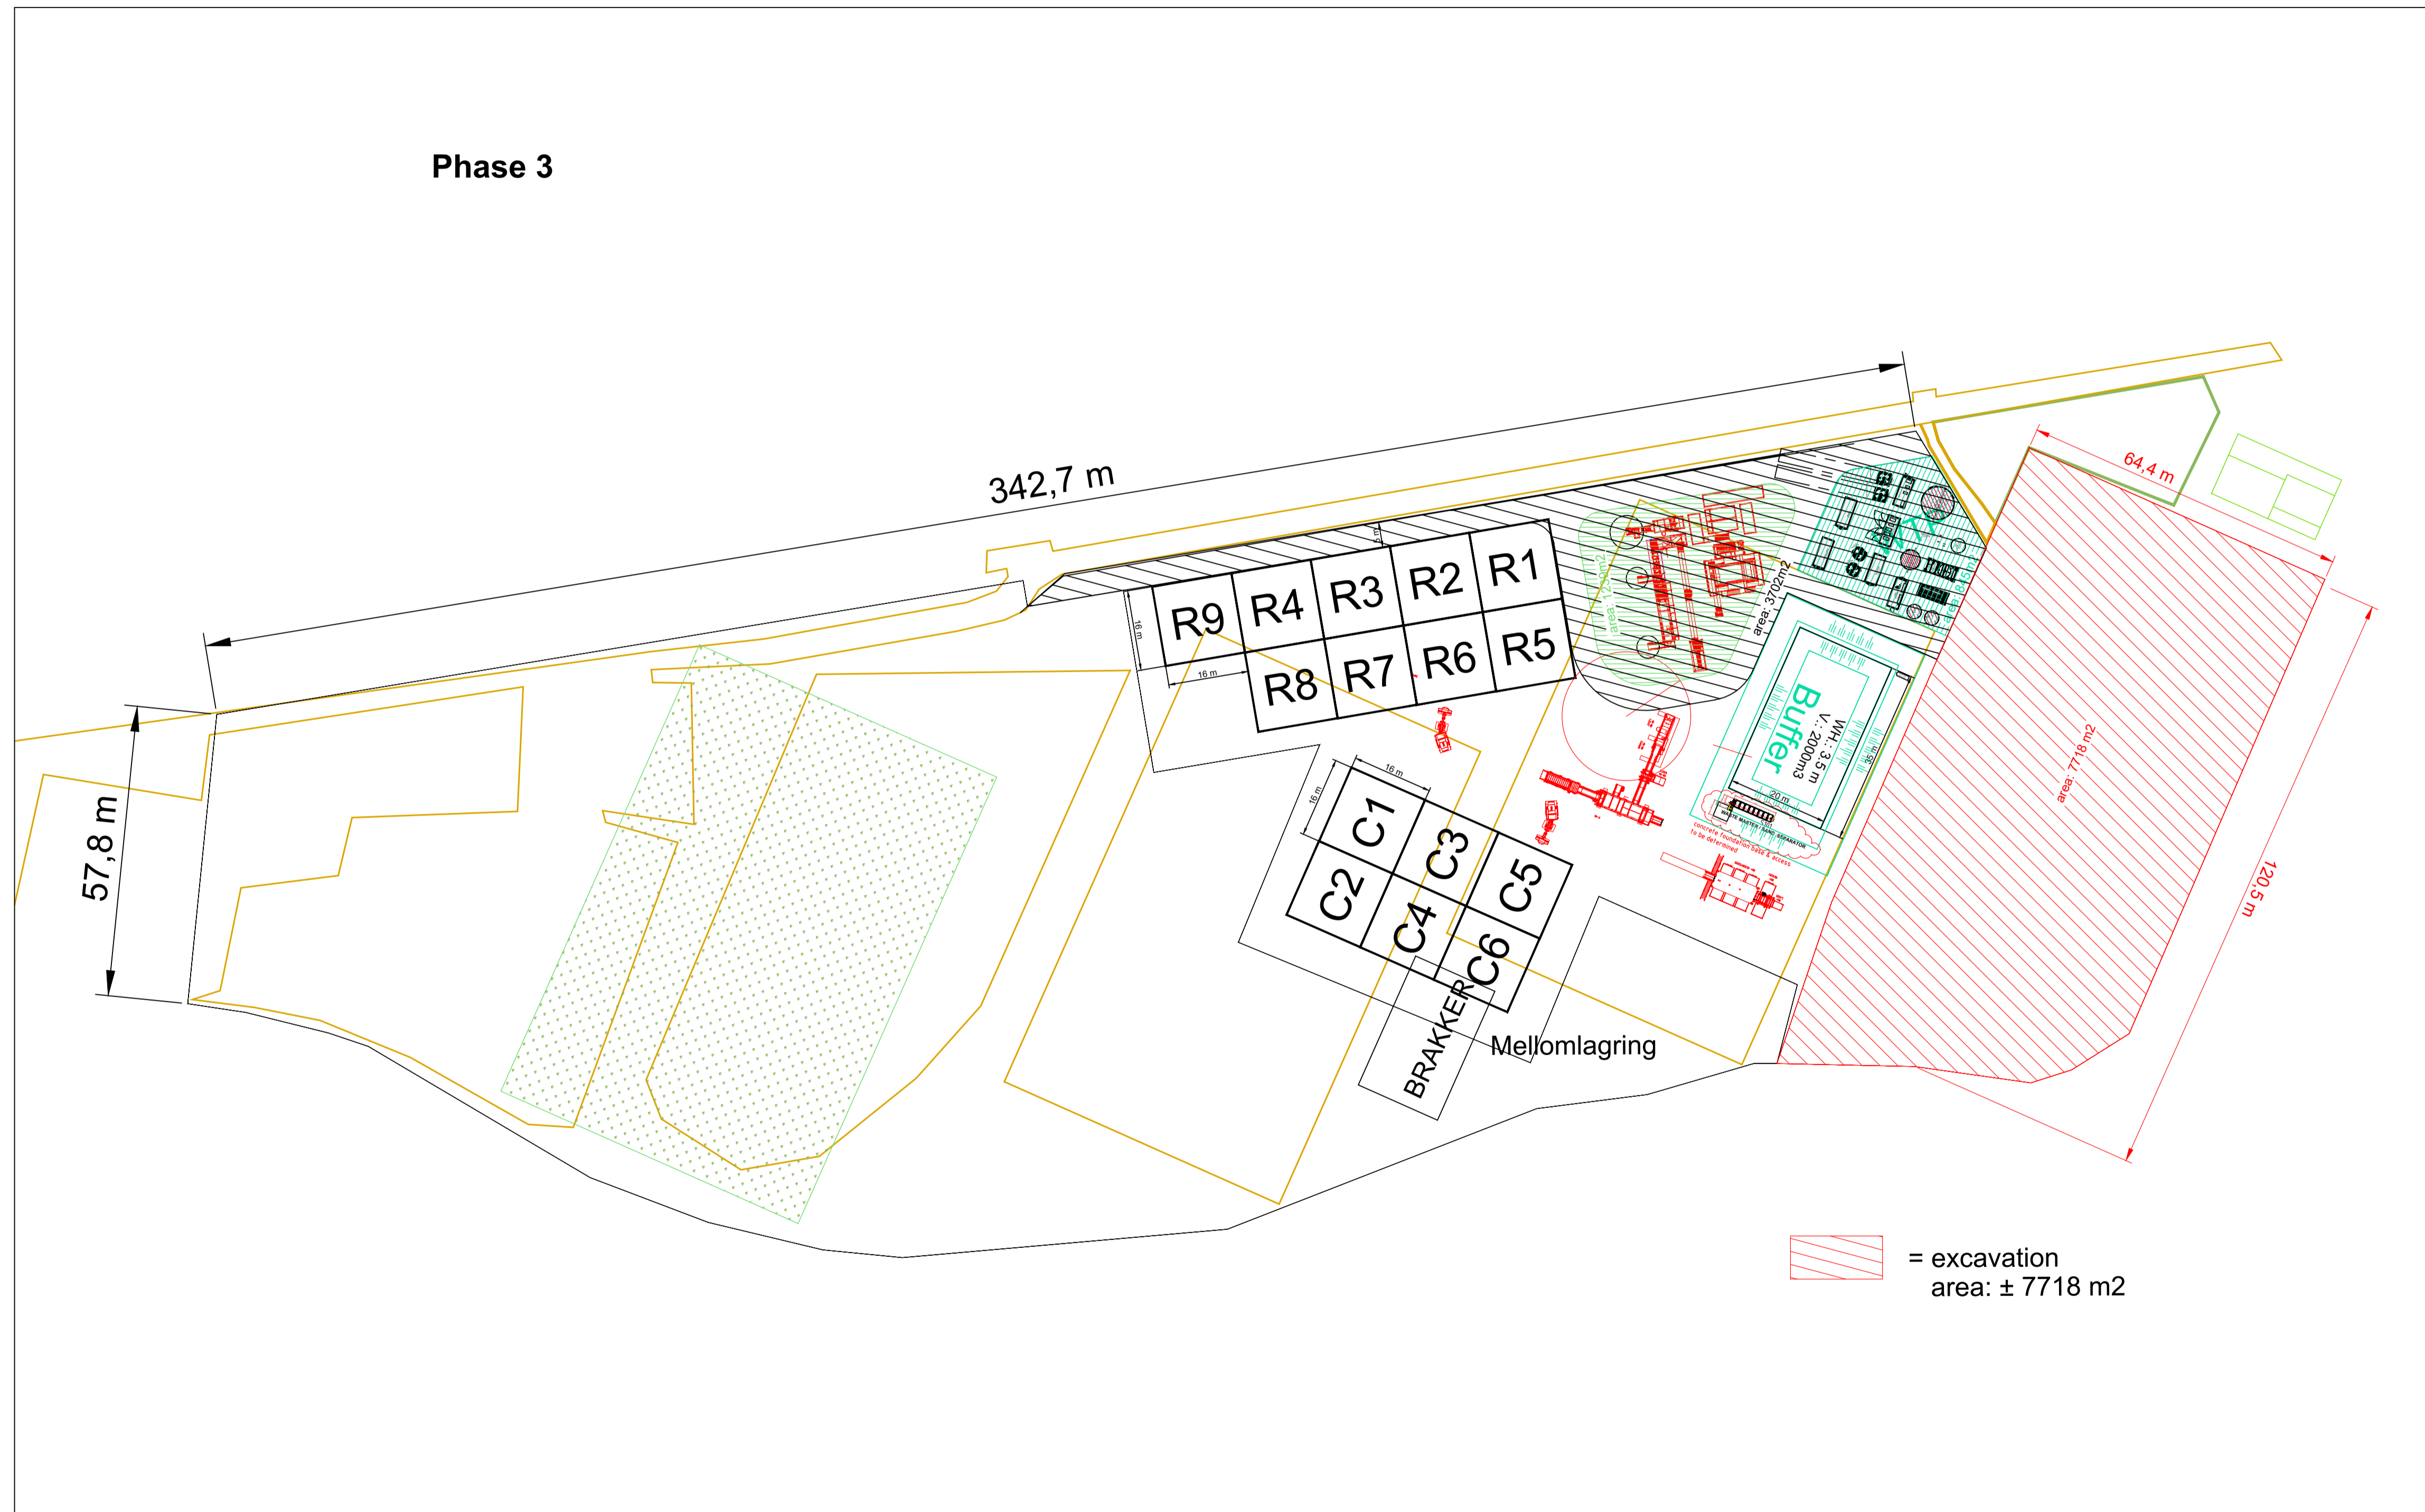

Notes


Do not scale this drawing

Rev	Date	Description	Chkd	Aprd

 DEC nv Haven 1025 - Scheldedijk 30 B 2070 Zwijndrecht, Belgium Tel.: +32 3 253 30 11 Fax.: +32 3 250 52 53 <small>Member of the DEME-Group</small>	
Client	SLETTEBAKKEN
Project	Slettebakken Norway
Title	General Arrangement Phase 3
Drawing No.	TD-DEC-EG-DWG-00074-003
Revision	1.0
Scale	
Drawn	JAVN
Checked	
Date	16/11/2021
Approved	
Copyright reserved	

Plan View - GA (1/800)

Phase 4

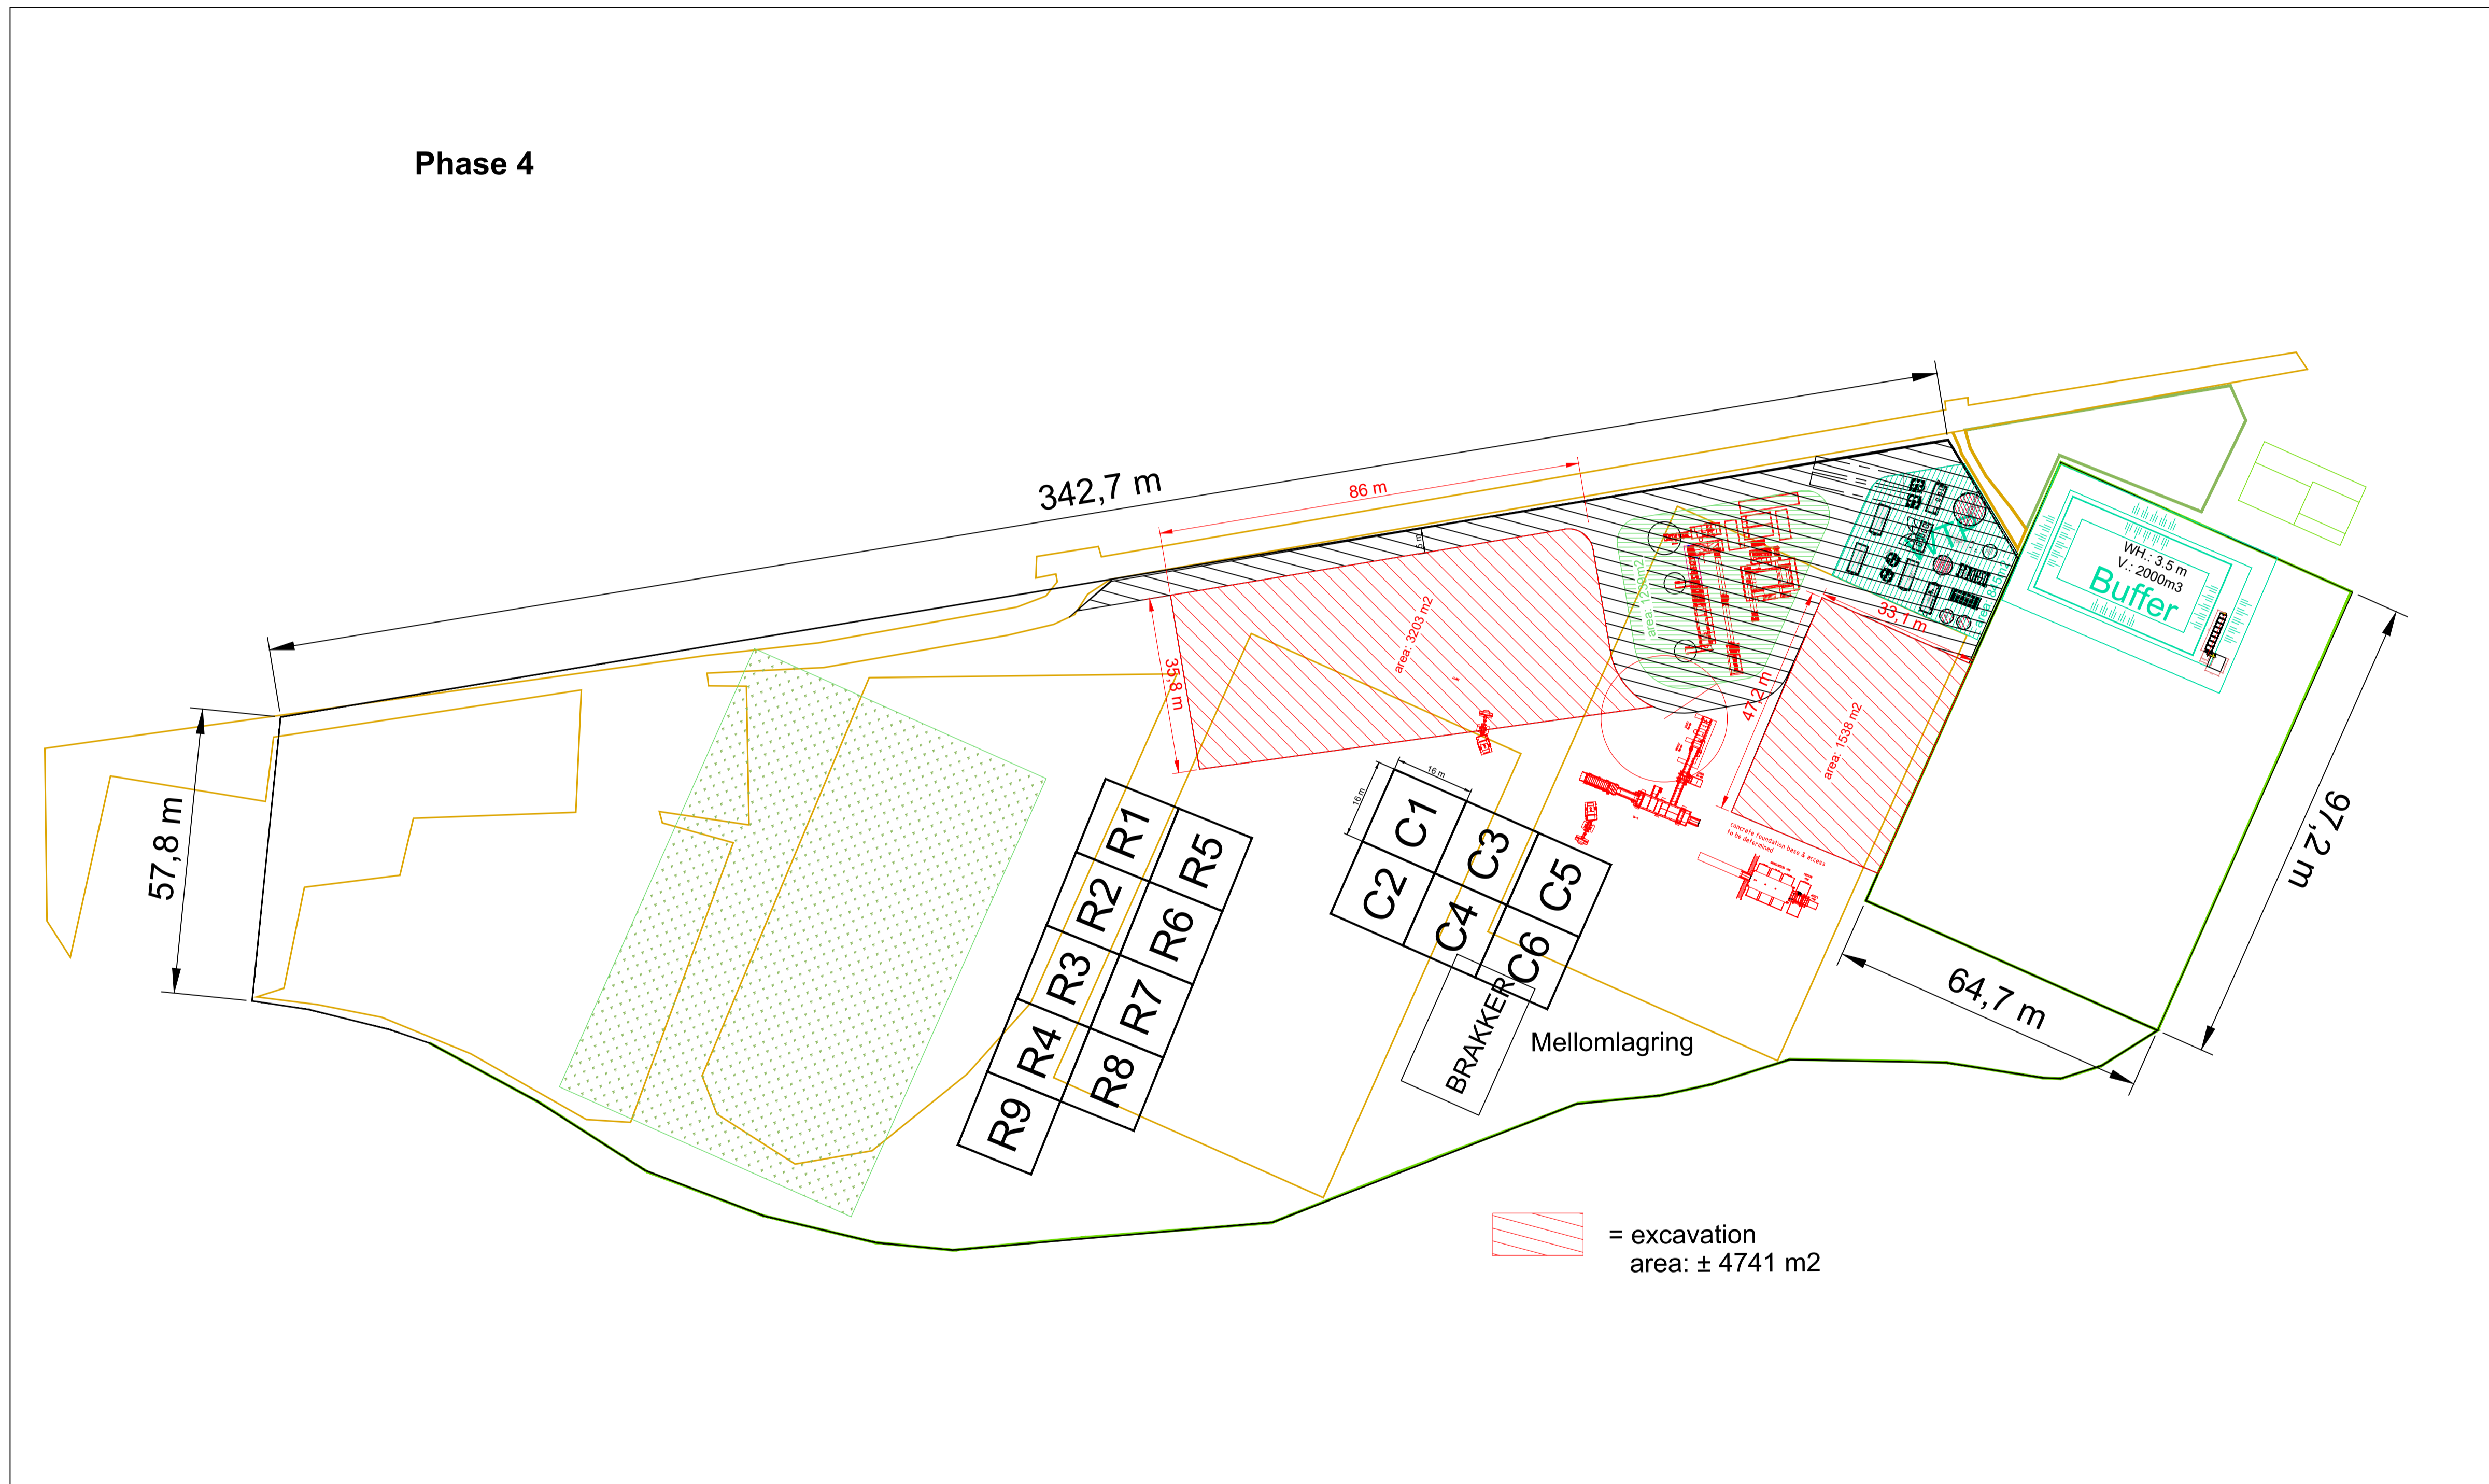

Do not scale this drawing

Rev	Date	Description	Chkd	Aprd

Client: **DEC nv**
 Haven 1025 - Schelvedijk 30
 B 2070 Zwijndrecht, Belgium
 Tel.: +32 3 253 30 11
 Fax: +32 3 250 52 53
Member of the DEME-Group

Project: **SLETTEBAKKEN**

Title: **General Arrangement Phase 4**

Drawing No.	TD-DEC-EG-DWG-00074-004					
Revision	1.0					
Scale				Date	16/11/2021	
	Drawn	JAVN	Checked		Approved	

